



REG	STATE	PROJECT	SHEET NO.	TOTAL SHEETS

NOTE:


- See Tabulation of Quantities for tables showing station ranges and quantities for pavement markings.
  - Paint centerline striping on curves with curve widening to achieve equal lane widths within the traveled way. Shoulder widths remain constant throughout the curve widening.
  - Centerline offset striping is only applicable to curve widening on simple curves.
- \* 100 mm or as required by the state.

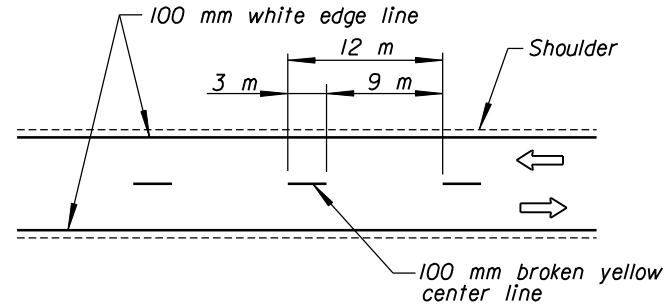


**DETAIL A**  
Passing zone both directions  
Two-way traffic

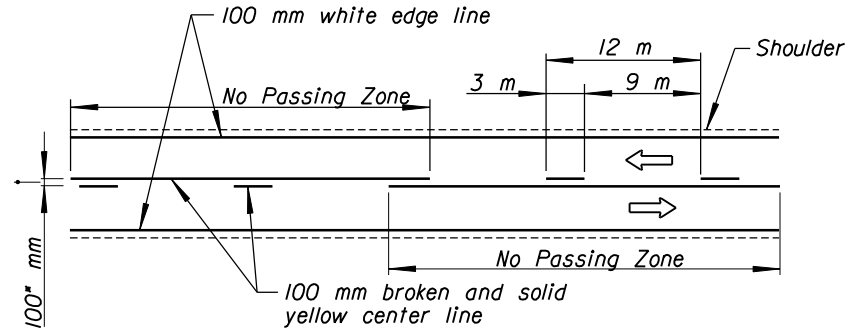


**DETAIL B**  
No passing zone single lane direction  
Two-way traffic

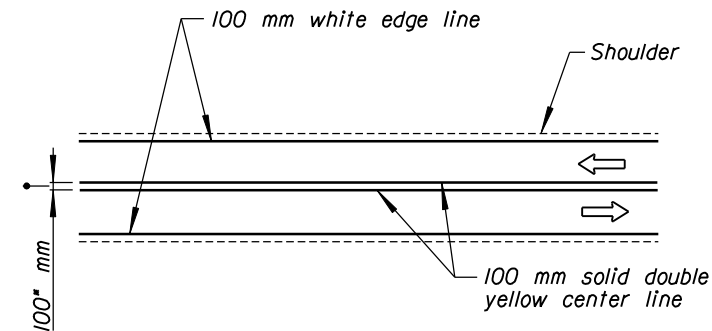


**DETAIL C**  
No passing zone both directions  
Two-way traffic

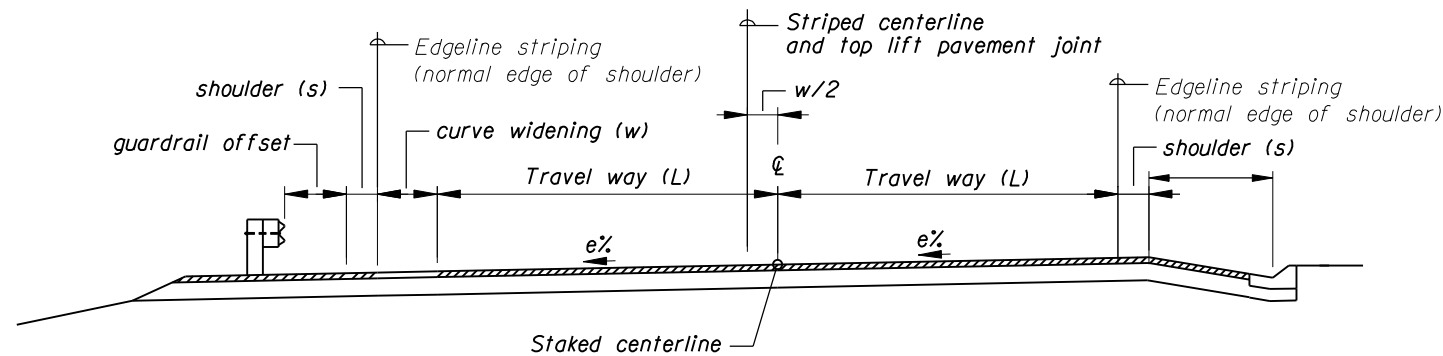


**CURVE WIDENING ON SIMPLE CURVES (INSIDE)**

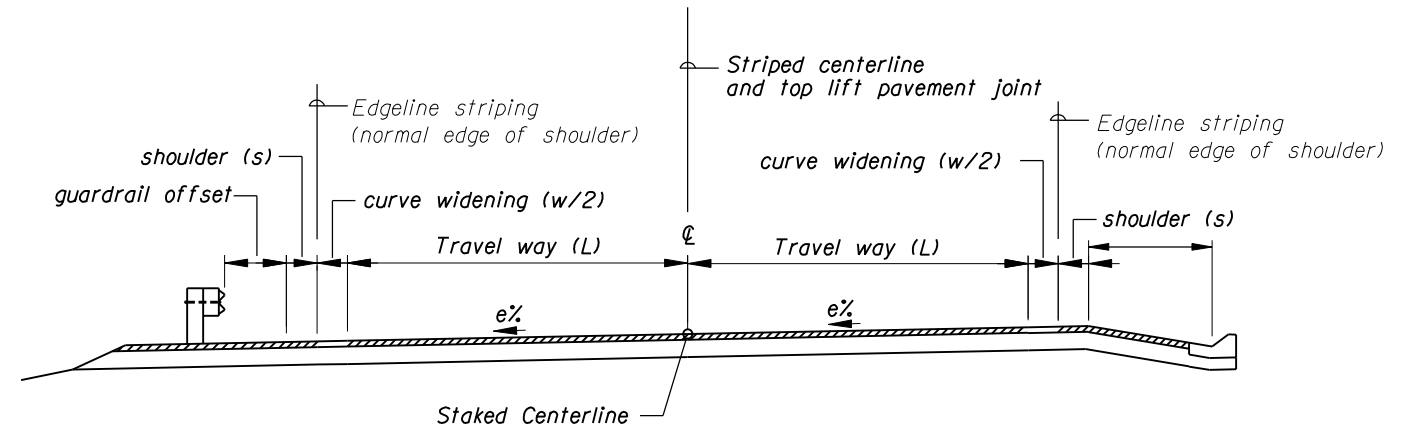

**CURVE WIDENING ON SPIRAL CURVES**

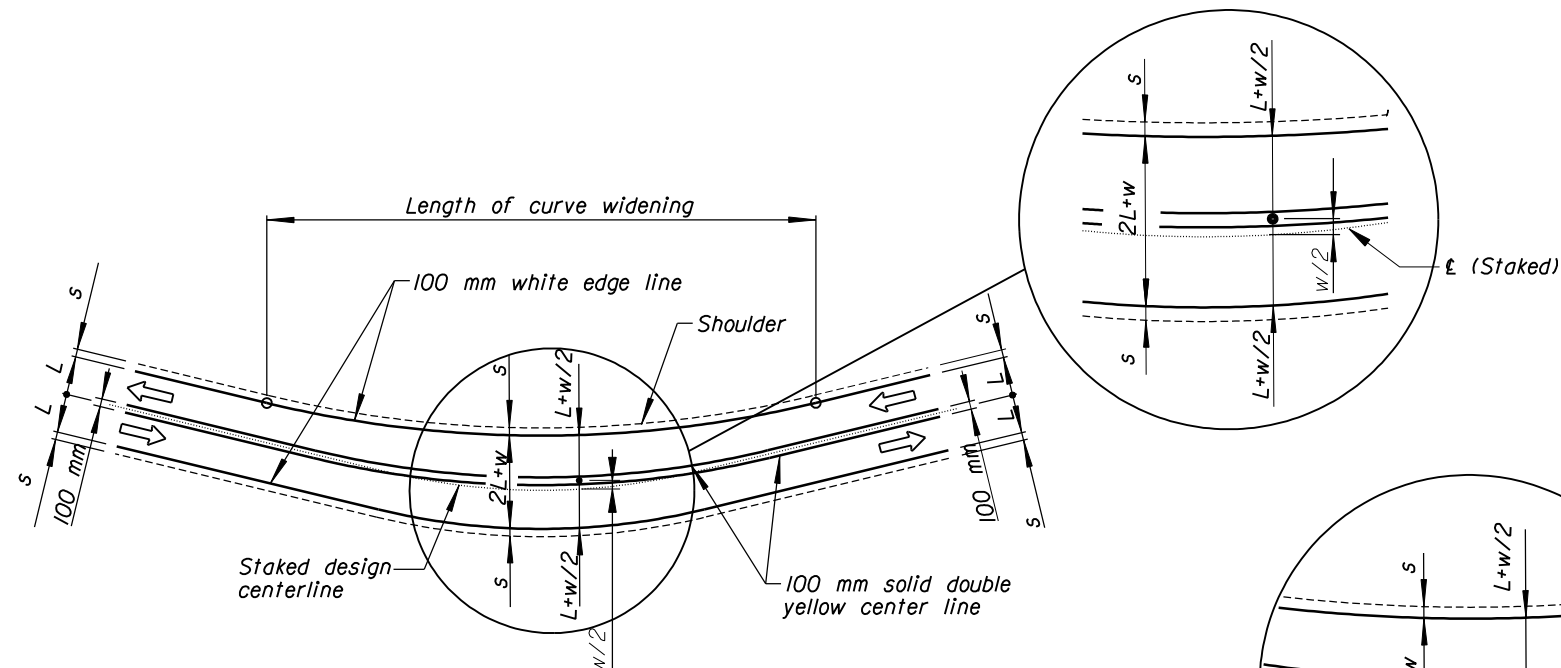

**CURVE STRIPING DETAIL ON SIMPLE CURVES**  
To be used on curves where curve widening is applied. See note 2

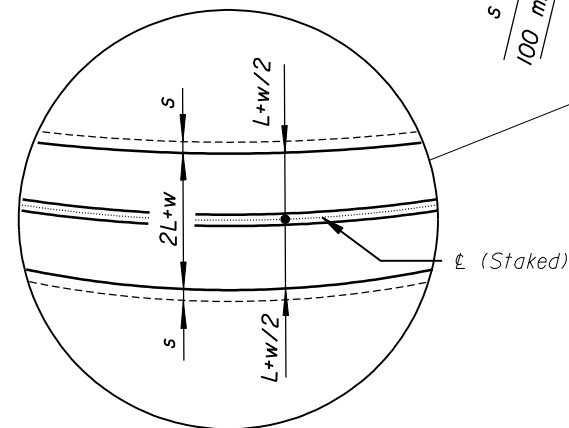

**STRIPING DETAIL ON SPIRAL CURVES**  
To be used on curves where curve widening is applied. See note 2

NO SCALE

U.S. DEPARTMENT OF TRANSPORTATION FEDERAL HIGHWAY ADMINISTRATION CENTRAL FEDERAL LANDS HIGHWAY DIVISION	
METRIC DETAIL	
<b>CENTERLINE STRIPING AND TOP LIFT PAVEMENT JOINT</b>	
DETAIL APPROVED FOR USE 08/04	DETAIL
REVISED:	CM634-1